




東面立面図

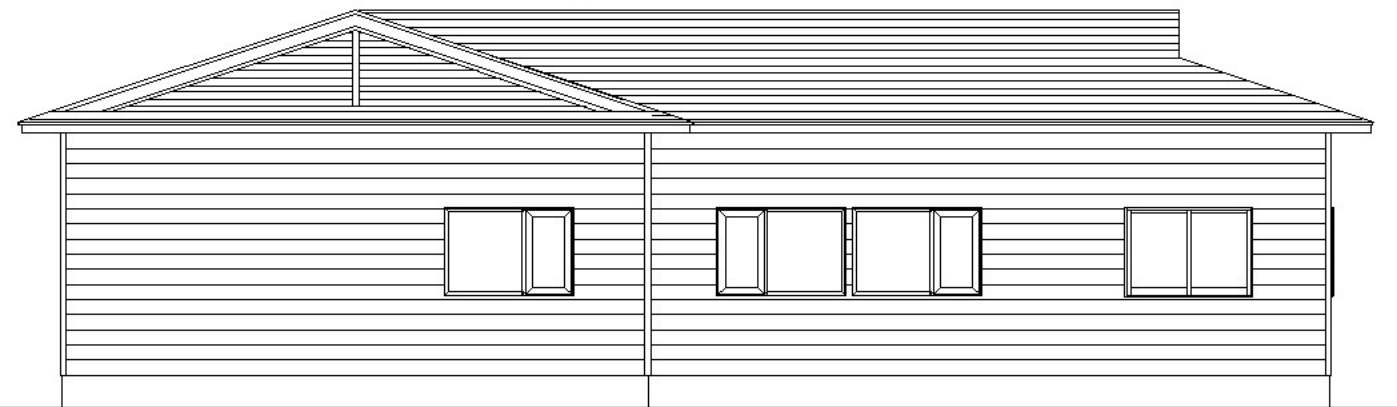

西面立面図

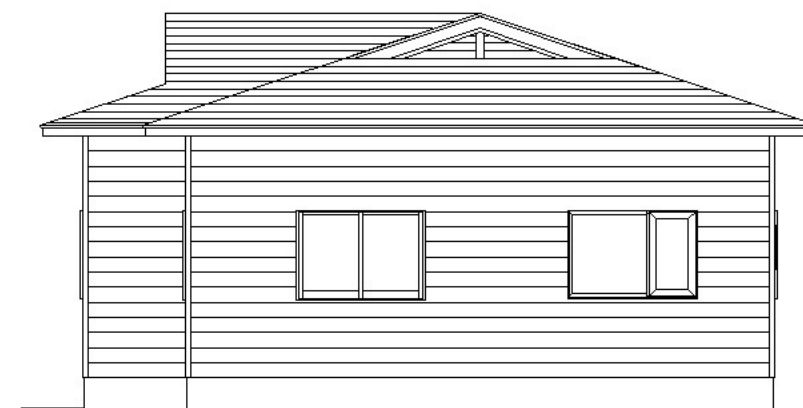

南面立面図

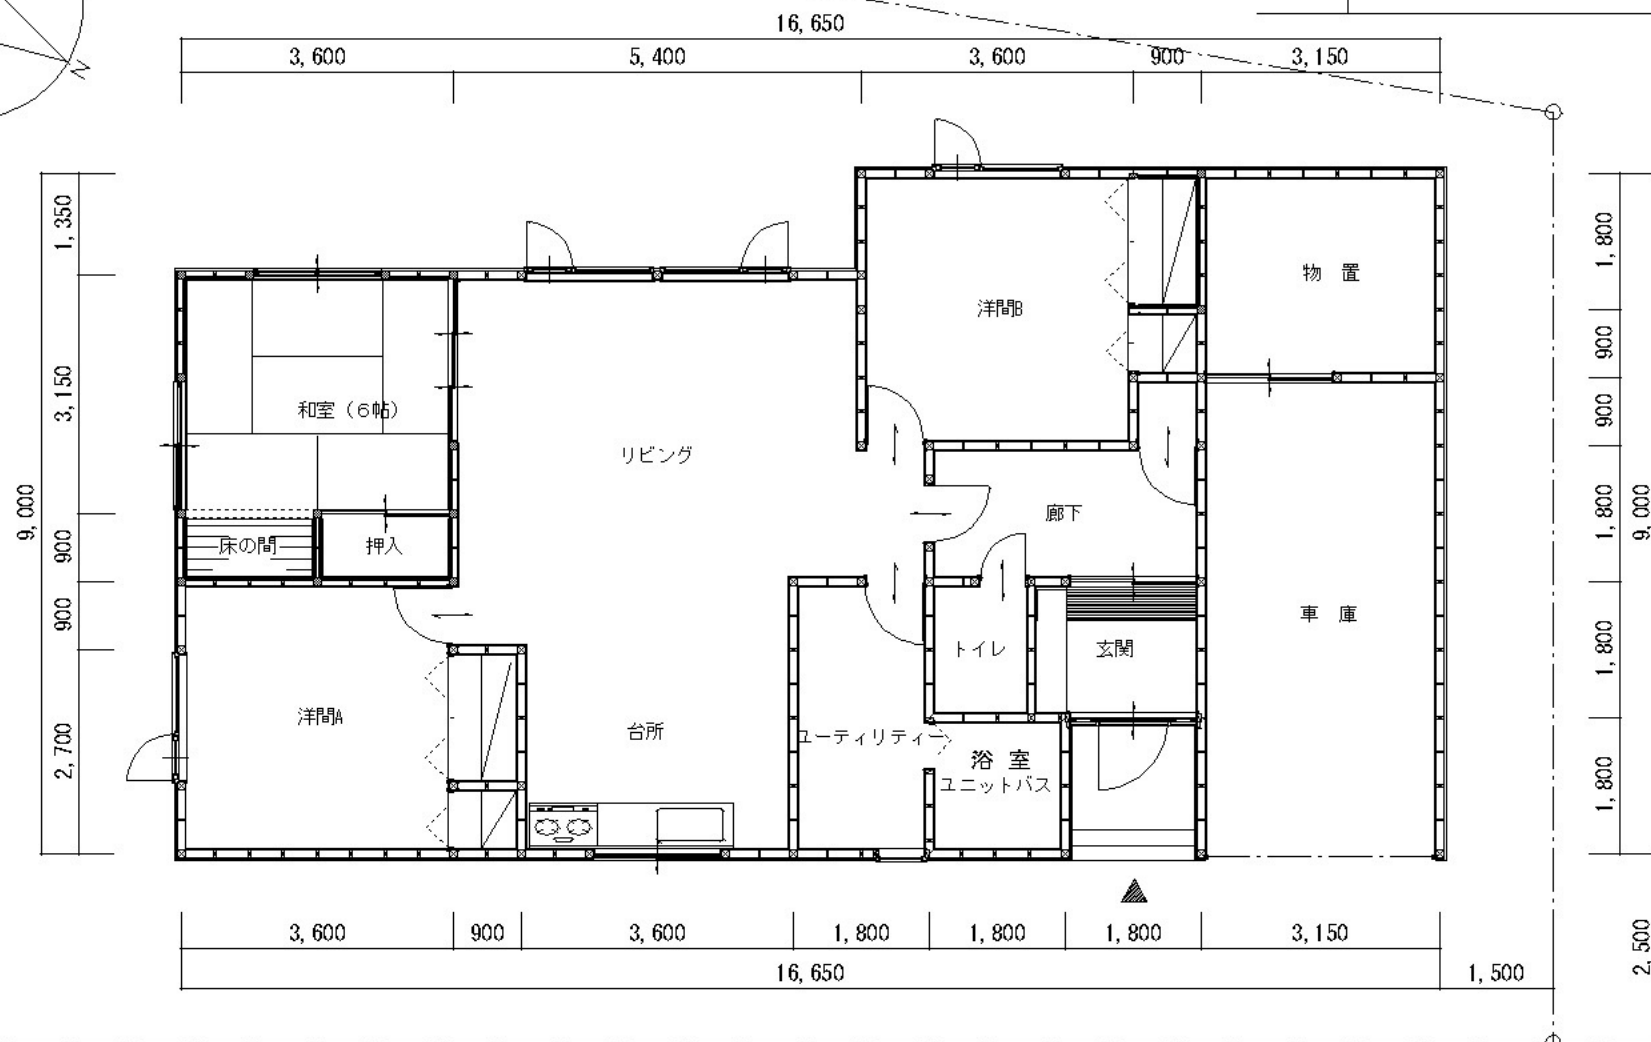

建設地	勇払郡安平町早来大町99-27
敷地面積	326.30㎡(98.5坪)
建築面積	137.70㎡(41.5坪)
延べ床面積	134.46㎡(40.6坪)